


Z:\Shared\0070-00-00 - 105113 W Main\CAD\Preliminary Plan\Sht 005 - Details and Road Cross Sec.dwg (sht 5 detail sheet)

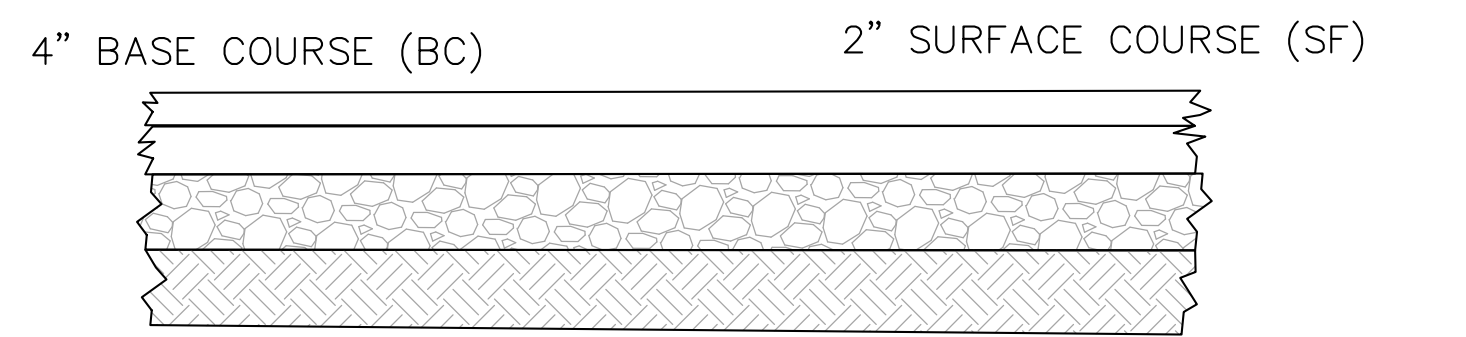


6" MSHA GRADED AGGREGATE FOR BASE COURSE

APPROVED SUBGRADE


OWNER SHALL EMPLOY A GEOTECHNICAL ENGINEER TO DETERMINE ADEQUACY OF SUBGRADE AND SPECIFY MIN. PAVING SECTION

**TYPICAL PAVING SECTION**  
TRAVELWAYS AND ALLEYS  
NTS

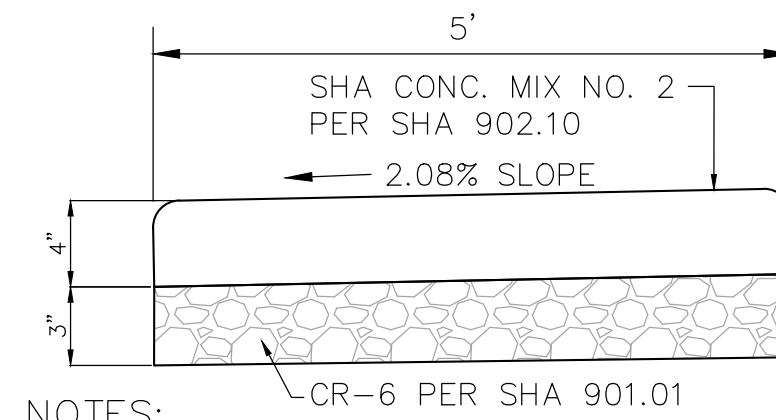


NOTES:  
SIDEWALKS SHALL BE CONSTRUCTED IN CONFORMANCE WITH JULY 2018 MSHA STANDARD SPECIFICATIONS SECTION 603

**CONCRETE SIDEWALK DETAIL**  
NTS

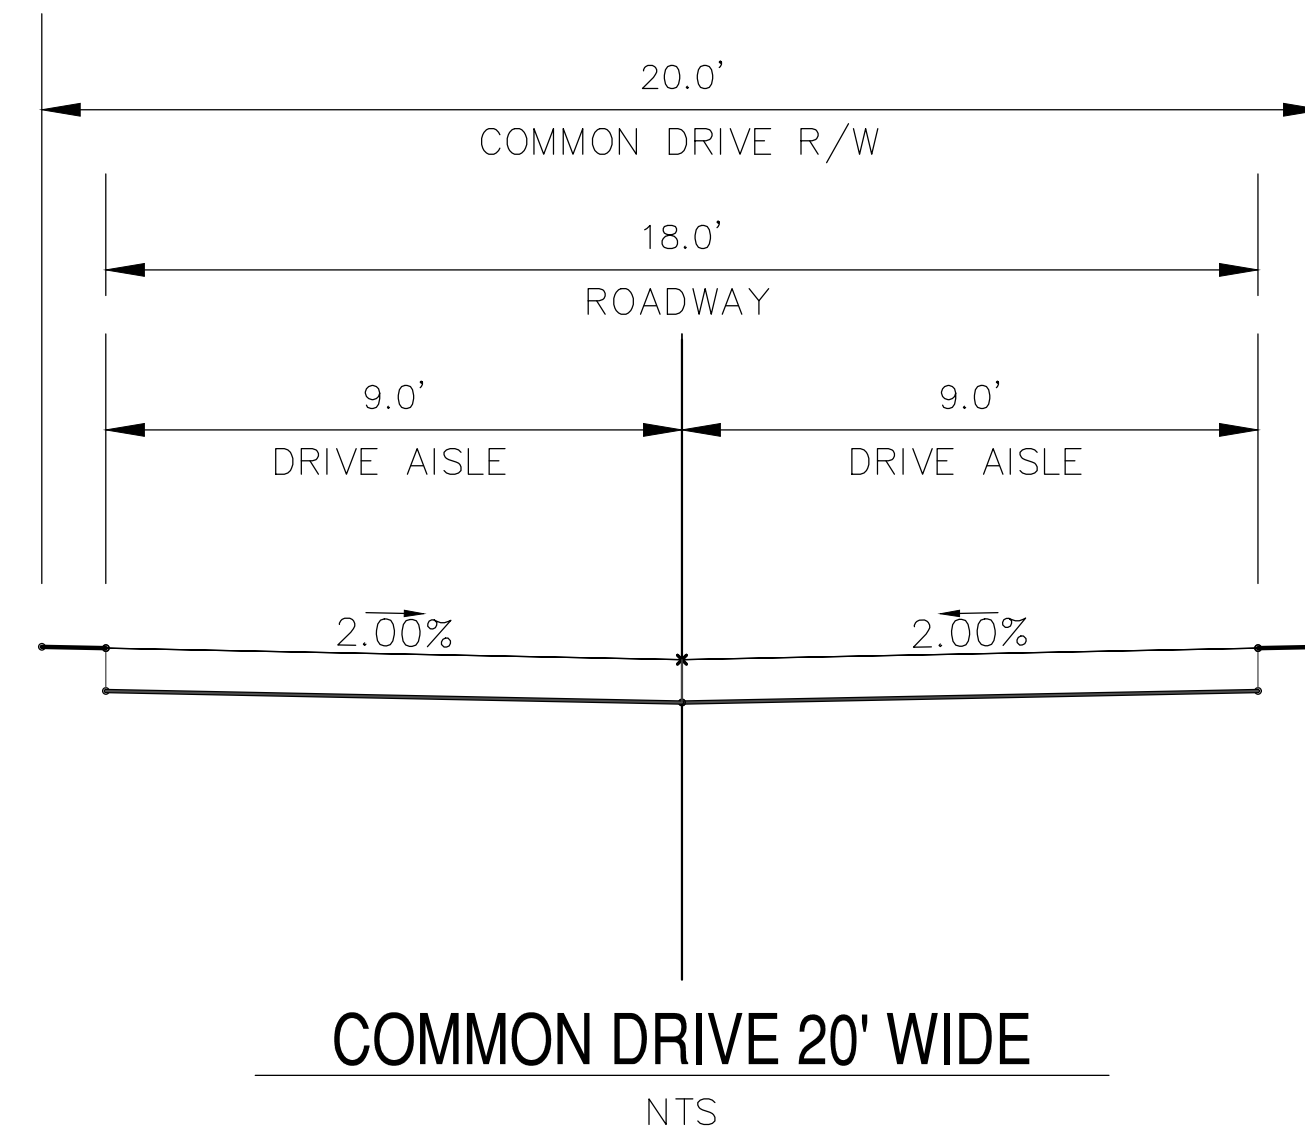

**COMMON DRIVE 20' WIDE**  
NTS

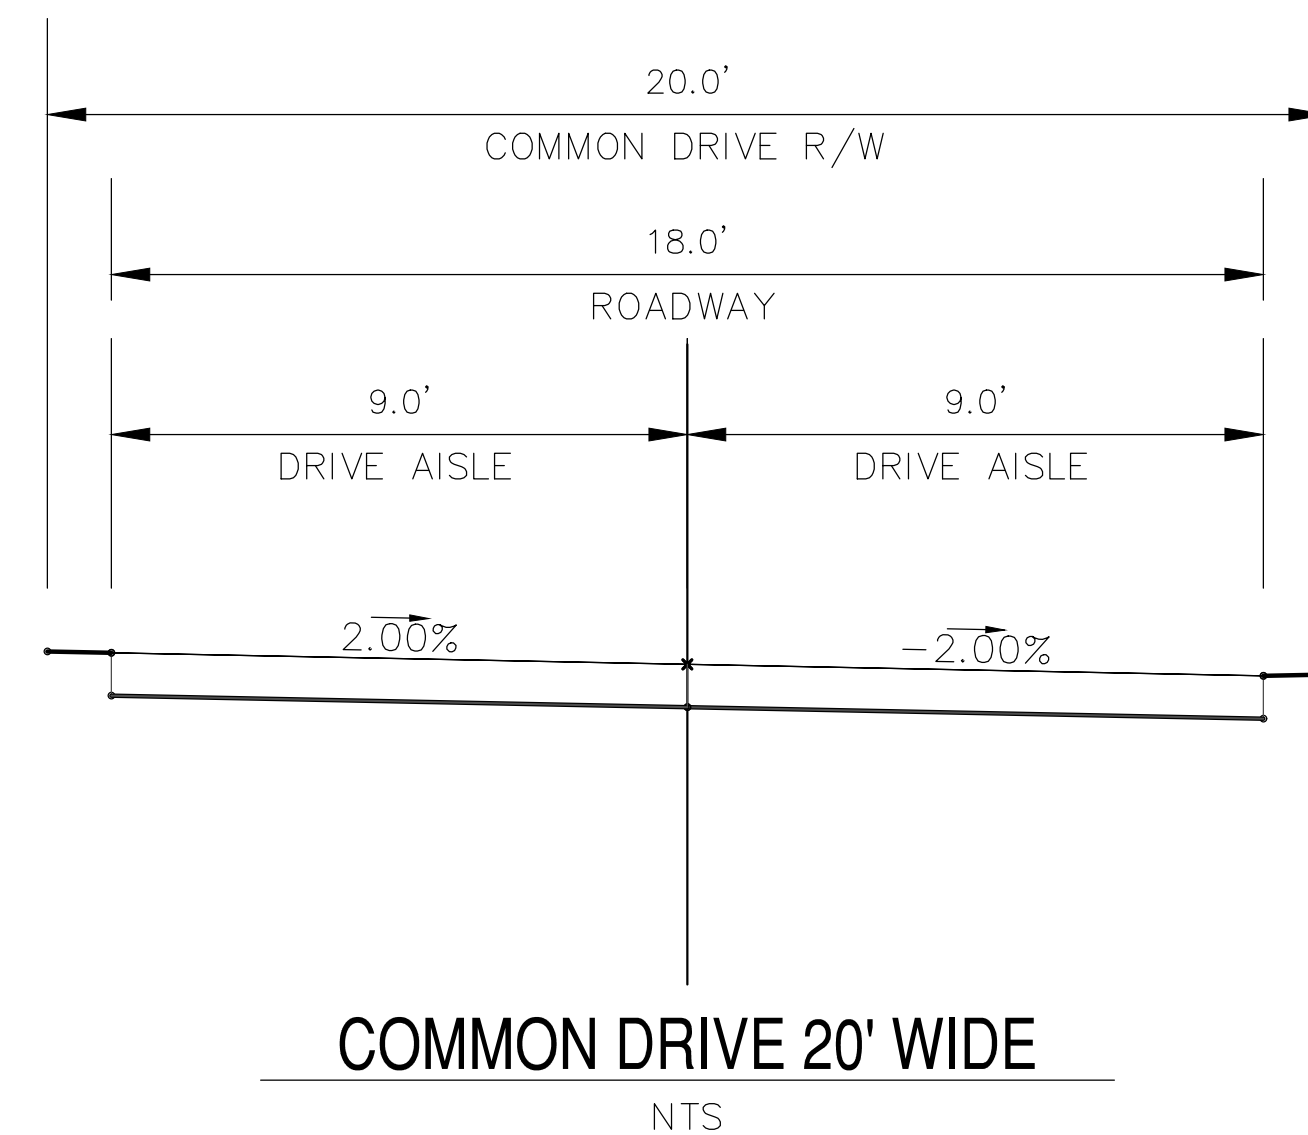

**COMMON DRIVE 20' WIDE**  
NTS

APPROVED BY THE TOWN OF NEW MARKET

BY: \_\_\_\_\_ DATE \_\_\_\_\_

REVISION	DATE	REVISION	DATE

OWNER/DEVELOPER  
WEST MAIN STREET PROPERTIES  
JABEZ PROPERTIES LLC

2941 GREEN VALLEY ROAD  
IJAMSVILLE, MD 21754  
XXX-XXX-XXXX  
TONY CHMELIK

**ALLEY CROSS SECTIONS**  
**PRELIMINARY PLAN**



	BY	DATE
BASE DATA		12/11/18
DESIGNED	DC/BM	03/30/20
DRAWN	WK/VM	03/30/20
REVIEWED	RM	03/30/20

CONTACT: \_\_\_\_\_

RELEASE FOR \_\_\_\_\_

BY: \_\_\_\_\_ DATE \_\_\_\_\_

**105 WEST MAIN ST & LAWSON**

TAX I.D. 09-264361 & 09-257004  
TOWN OF NEW MARKET  
FREDERICK COUNTY, MD

SCALE: 1"=30'

JOB No. 0070-00-00

DATE: 07/14/20

SHEET No. 5 OF 8