



BY: SHANEKA OWENS

MATCH LINE

MATCH LINE

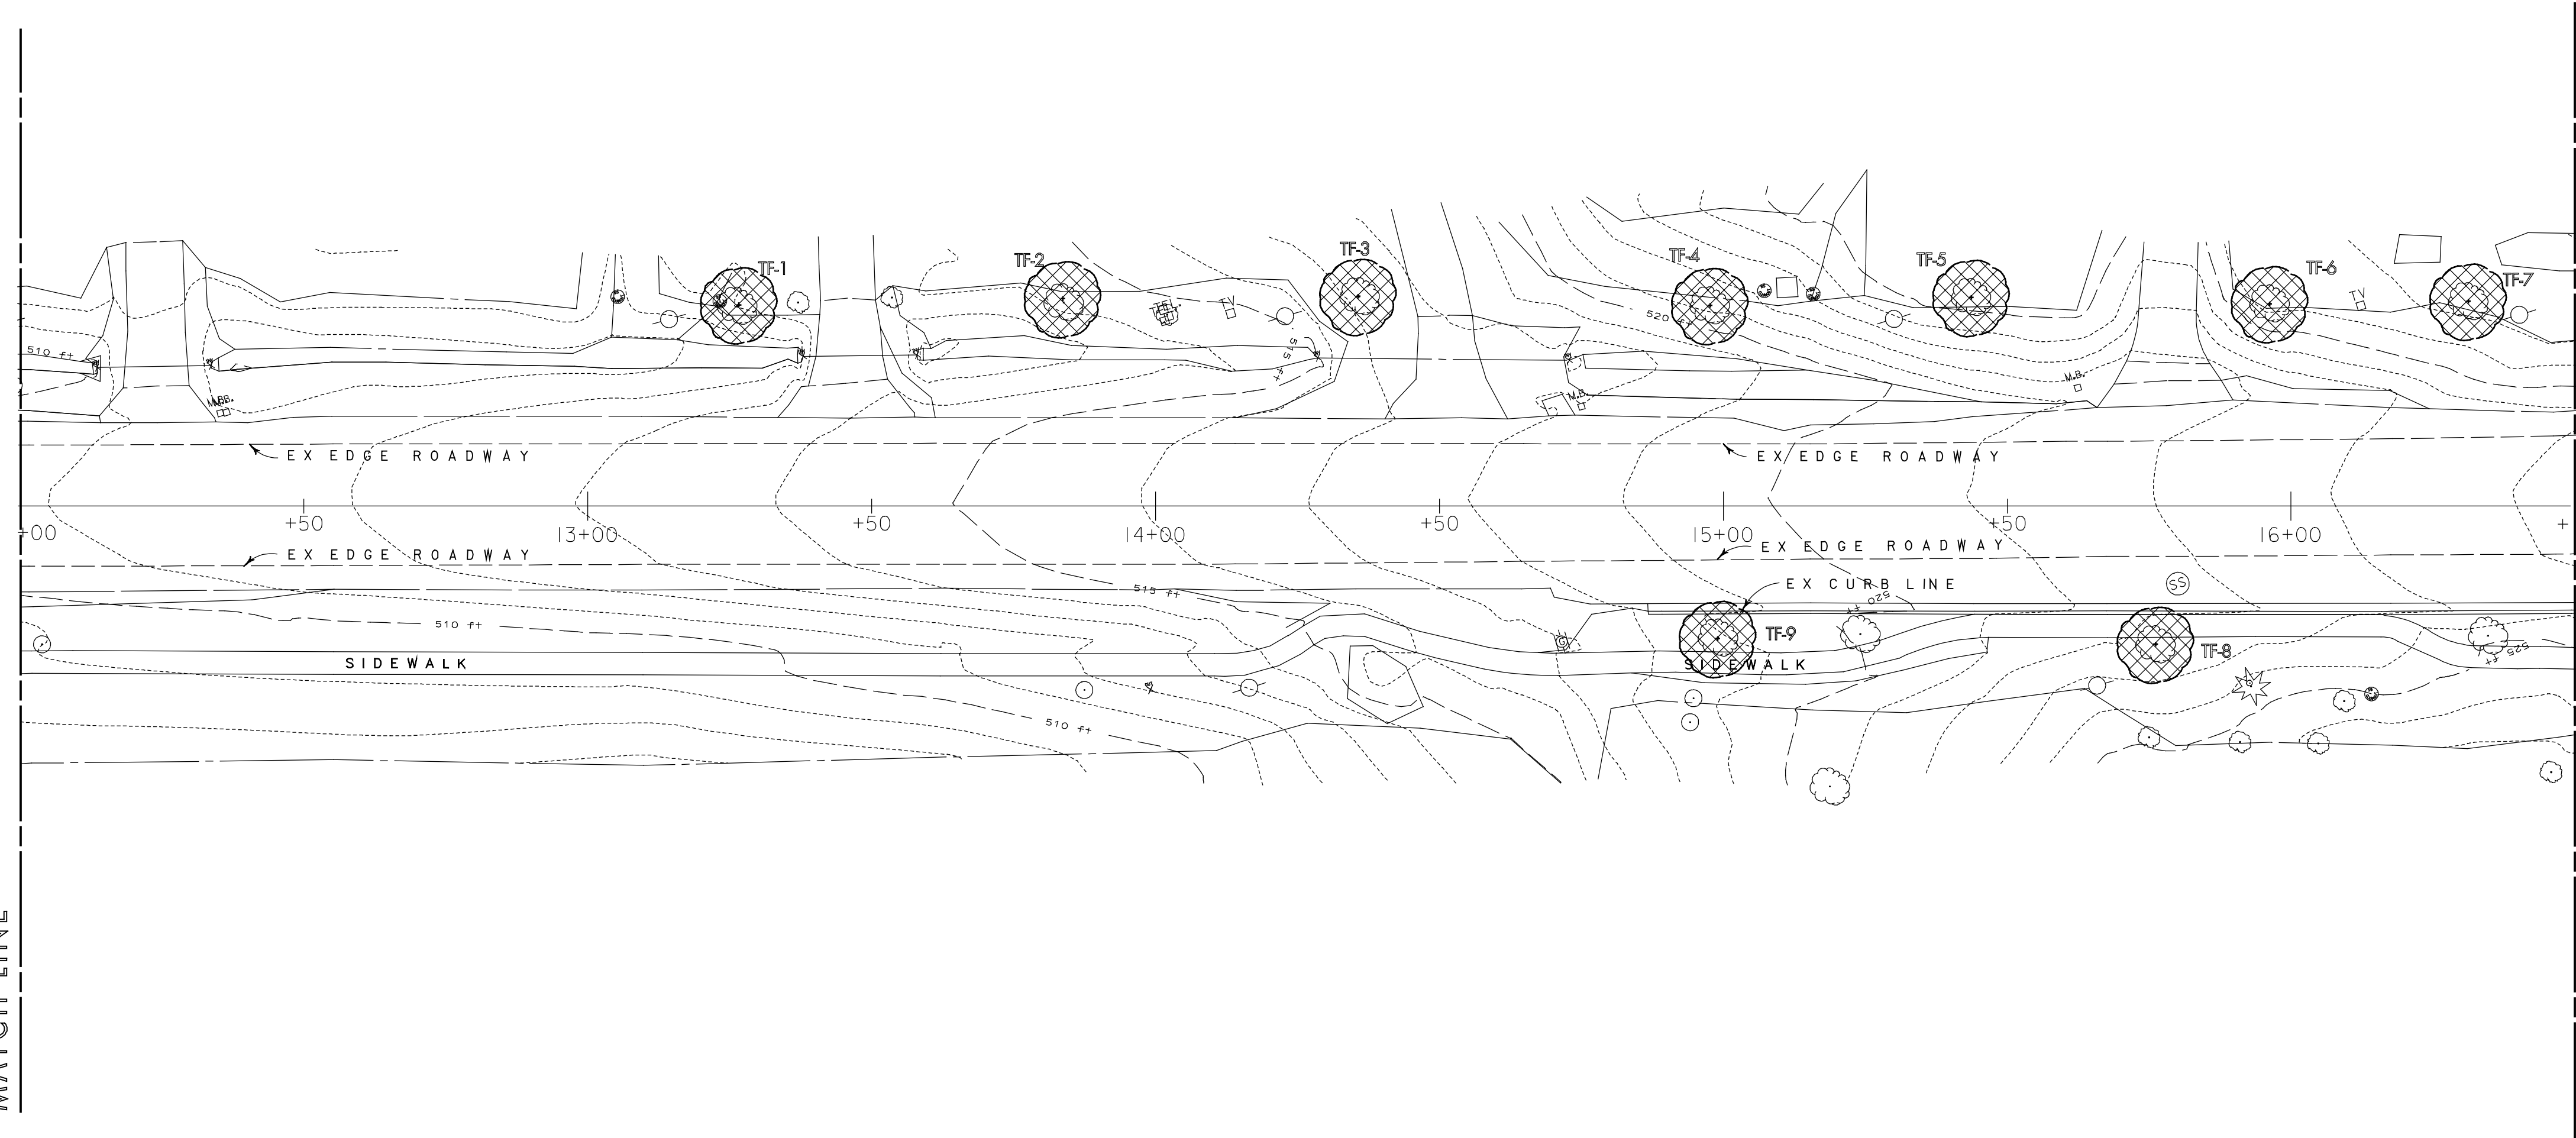

LEGEND

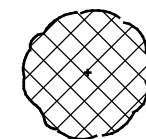

EXISTING STREET TREE TO BE REMOVED

SELECTIVE TREE FELLING			
KEY	GENUS	COMMON NAME	SIZE
1	Pyrus	Callery Pear	10"
2	Pyrus	Callery Pear	10"
3	Pyrus	Callery Pear	8"
4	Pyrus	Callery Pear	10"
5	Pyrus	Callery Pear	10"
6	Pyrus	Callery Pear	12"
7	Pyrus	Callery Pear	12"
8	Pyrus	Callery Pear	6"
9	Acer	Maple (Dead)	4"



STATE OF MARYLAND
DEPARTMENT OF TRANSPORTATION
STATE HIGHWAY ADMINISTRATION
HIGHWAY DESIGN DIVISION

MD 144 - NEW MARKET
STREETSCAPE PROJECT

STEPHENSON & GOOD
LANDSCAPE ARCHITECTURE

815 NORTH ROYAL STREET
ALEXANDRIA, VIRGINIA 22314
703.548.2000

APPROVALS	REVISIONS	TREE REMOVAL PLAN
TEAM LEADER		SCALE 1 IN = 20 FT DATE 2/23/03 CONTRACT NO. ER3275184
ASST. DIV. CHIEF		DESIGNED BY <u>MS</u> COUNTY <u>FREDERICK</u>
DIVISION CHIEF		DRAWN BY <u>DD</u> LOGMILE _____
OFFICE DIRECTOR		CHECKED BY <u>RWG/BJS</u>
		F.A.P. NO. SEE TITLE SHEET
		DRAWING NO. _____ OF _____ SHEET NO. TR-3 OF _____